

THE LILY

-  2 Story
-  3 Bedrooms
-  2.5 Bathrooms
-  2 Car Garage
-  1656 Sq.Ft (aprx)
-  603 Sq. Ft Optional lower level finish



LILY - FARMHOUSE



LILY - MODERN




www.avitalhomeskc.com

Elevation and floorplan illustrations are not to scale and for illustration purposes only. Optional features may be shown. Specifications, standards, features and details are subject to change without notice. Exterior material specifications and placement may vary per community.


Copyright Avital Homes, LLC 2026 v.011926

THE LILY


LILY
Main Level

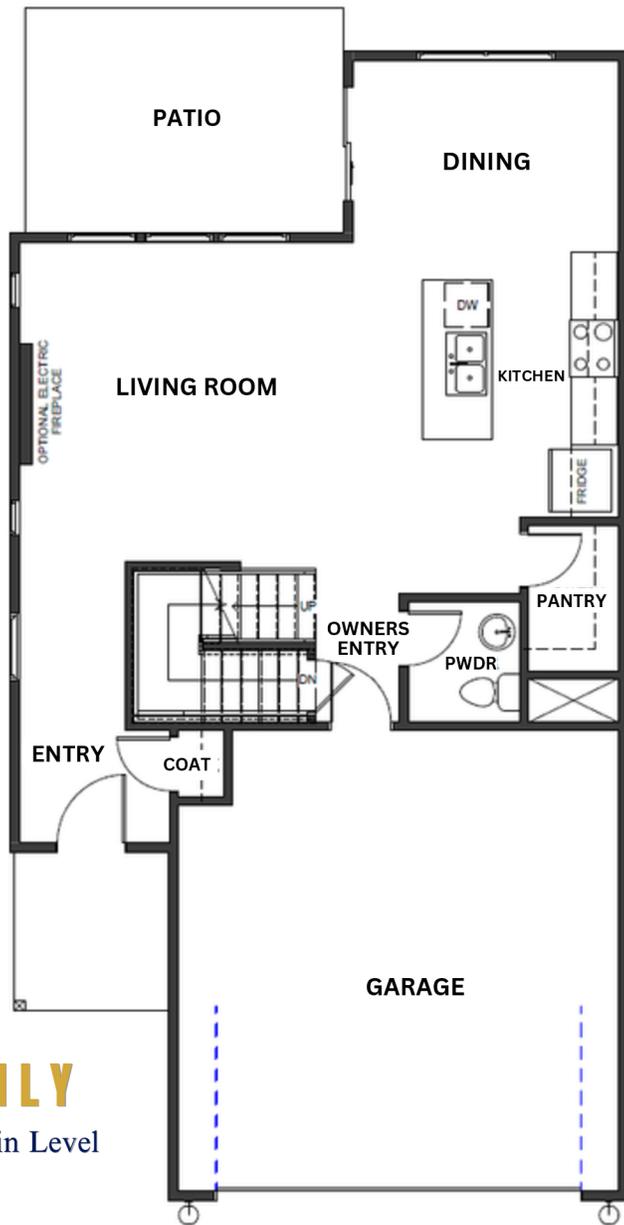

LILY
Upper Level

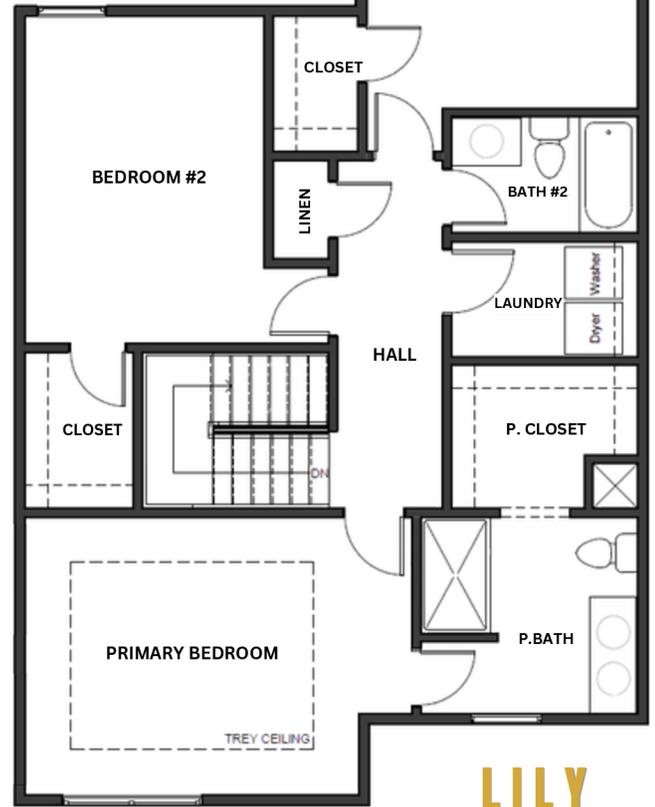

LILY
Optional
Lower Level
Aprx: 603 SQFT

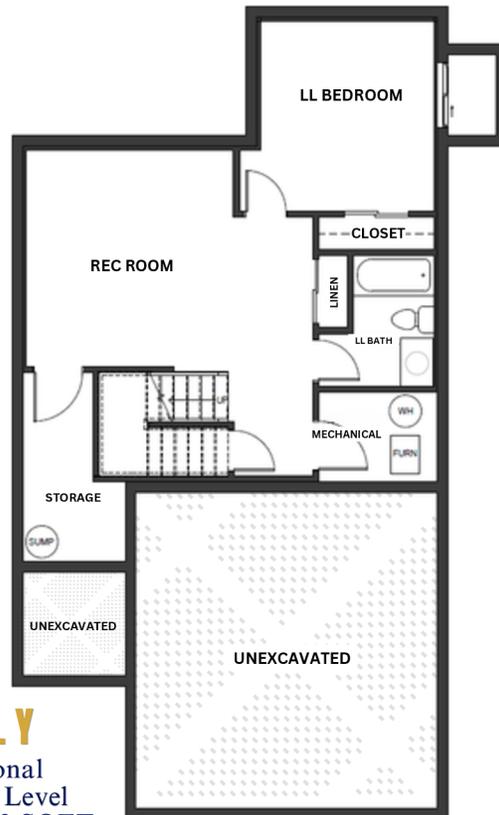


www.avitalhomeskc.com

THE LILY

LILY

Optional
Lower Level
Aprx: 603 SQFT

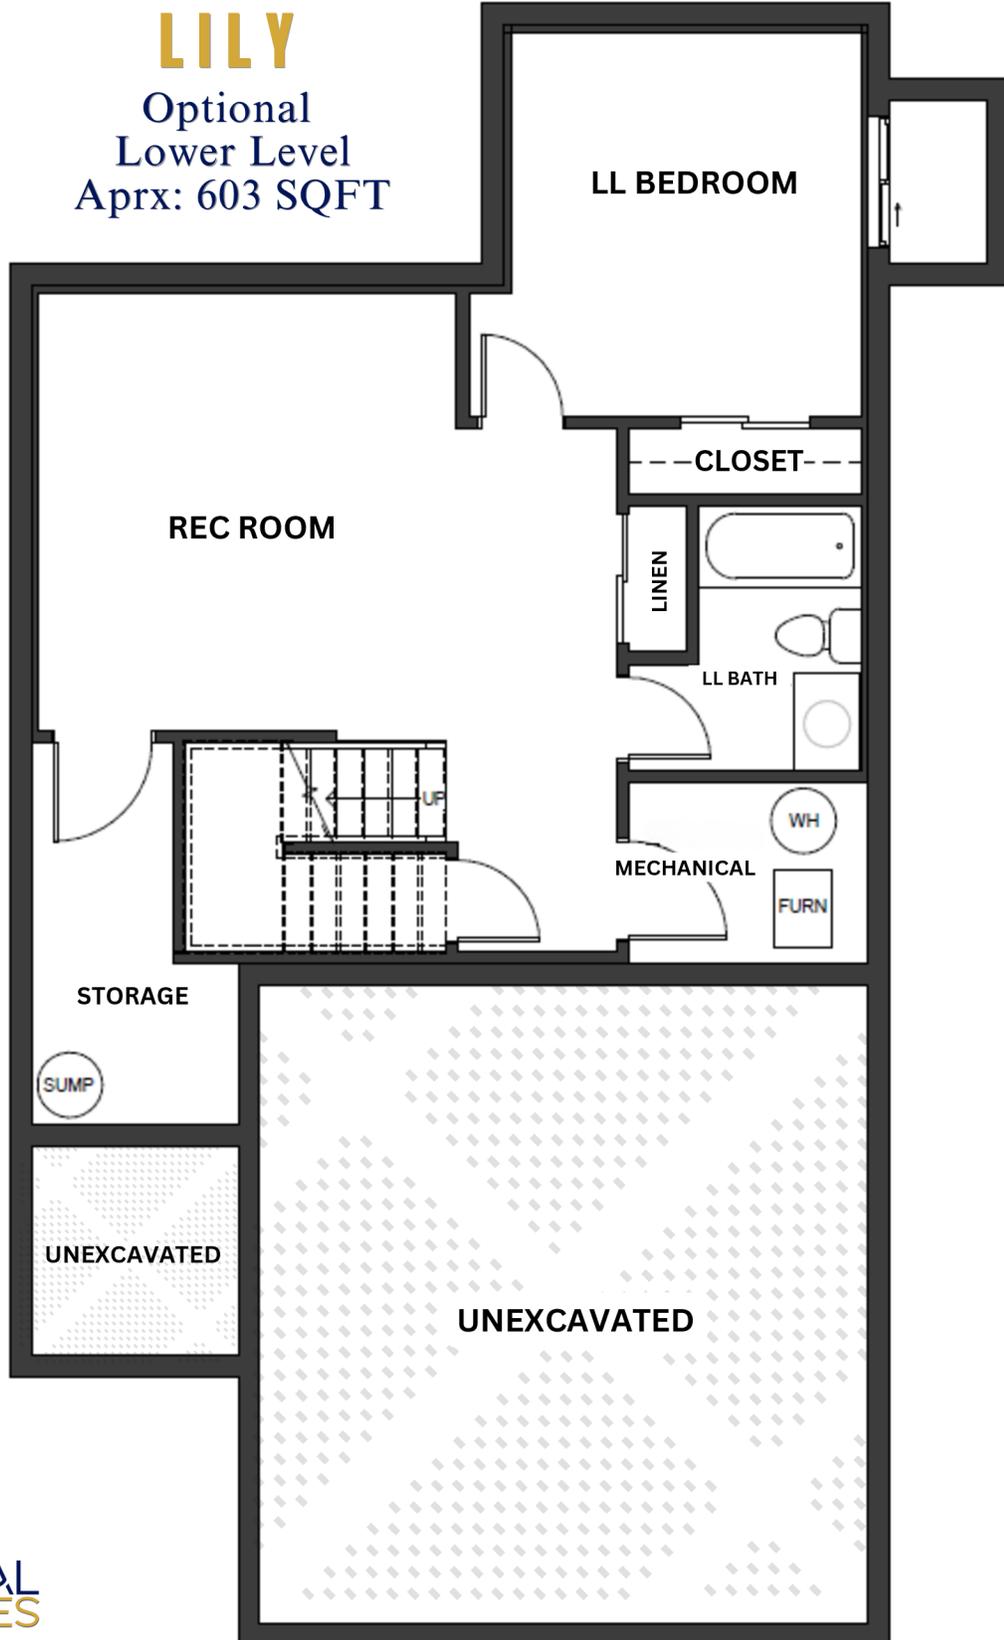

www.avitalhomeskc.com

Elevation and floorplan illustrations are not to scale and for illustration purposes only. Optional features may be shown. Specifications, standards, features and details are subject to change without notice. Exterior material specifications and placement may vary per community.

Copyright Avital Homes, LLC 2026 v.011926